

ANNEXURE XV

MINIMUM HOSTEL FACILITY AVAILABLE AS PER MSR

Sr. No	Facility	Available (YES/ NO)	REMARK BRIEF AND SPECIFIC
1.	There should be a separate hostel for the male and female students.	YES	
2.	Pantry One pantry on each floor should be provided. It should have water cooler and heating arrangements	YES	
3.	Washing & Ironing Space Facility for drying and ironing clothes should be provided on each floor.	YES	
4.	Warden's Room Warden should be provided with a separate office room besides her residential accommodation. Intercom facility with College & hospital shall be provided.	YES	
5.	Telephone Telephone facility accessible to students in emergency situation shall be made available.	YES	
6.	Emergency alarm system in Hostel	YES	
7.	Canteen There should be provision for a canteen for the students, their guests, and all other staff members	YES	
8.	FDA License Verify Canteen Facility is monitored as per MUHS Circular No. 18/2019 dated – 19/03/2019)		
9.	Transport From Hostel to College / Hospital	YES	
10.	C.C.T.V Cameras in Hostel	YES	
11.	Security Facility in Hostel	YES	
12.	Safe Drinking Water in Hostel	YES	
13.	Sport & Recreational Activities in Hostel	NO	
14.	Anti Ragging Measures in Hostel	YES	
15.	Bio Metric Attendance System in Hostel	NO	
16.	Hostel Student Record in Hostel	YES	
17.	Cleanliness and hygiene: The hostel is kept clean and hygienic at all times, with regular cleaning and	YES	
18.	Daily News Paper & Magazine in Hostel	YES	
19.	Visit Register Record by Dean Principal / Teacher and other Concerns authority in Hostel	YES	
20.	Hostel Students Parent Meeting minutes Register	YES	
21.	Students Health Register in Hostel	NO	
22.	The hostel rooms are spacious with natural light and ventilation in Hostel	YES	

23	Facility	Available (YES/ NO)	REMARK BRIEF AND SPECIFIC
24	Student is provided with a study table, chair. Wardrobe or Cupboards	YES	
25	Available books and Magazines for reading in Hostel	YES	
26	Safe disposal of wastes in Hostel	YES	
27	Provision For Equipped Sick Room in Hostel	YES	
28	Provision For Guest Room in Hostel	YES	
29	Laundry facilities: The hostel provides laundry facilities which allows students to wash their clothes and dry it.		
30	Counseling services: The hostels have arrangements for providing counseling and support services to students who may need help with academic, personal, or emotional issues.		
31	Gymnasium Facility with Equipment in Hostel	YES	
32	Yoga Meditation Facility in Hostel	YES	
33	Health Services To students like Vaccination, An annual medical examination, Free medical care during illness.	NO	
34	Provision of Hot water Supply in Hostel	YES	
35	Independent Generator Supply capacity (mention in KV)	YES	
36	ATM Facilities Near hostel	YES	
37	Secure Wi-Fi internet connectivity through high end firewall and Hi-speed secured browsing in Hostel	YES	
38	Provision for Residential Accommodations / Quarters For Teaching and Non-Teaching Staff Mention brief in Remark		
39	Feed Back / Compliant Register in Hostel	YES	

Accommodation In Hostel

Total No of Students In College	Stay In Hostel	Percentage	Day Scholar	Percentage	Make a Clear Remark about hostel utilization
Boys					
Girls					
Total					
Average Percentage	⇒ Hostel=		Day Scholar =		


Principal
 Parvatidevi Kumbhar College of Nursing
 Azad Chowk, Kolhapur - 416002



Stamp Matter (Ybc) 2144 13/02/2025

कोल्हापूर जिल्हा माध्यमिक व उच्च माध्यमिक शाळा मुख्याध्यापक संघ, कोल्हापूर.

कार्यालय : 'विद्याभवन', १३५ ई वॉर्ड, शिवाजी पार्क, कोल्हापूर. रजि. नं. ई. ६५६ फोन : ०२३१-२५३७२७०, ७१ फॅक्स : २५३७२७०

सेक्रेटरी

श्री. आर. वाय. पाटील

आदर्श प्रशाला, राधानगरी रोड, कोल्हापूर
मोबाईल : ७२९९५६७३६५

चेअरमन

श्री. राहुल दत्ताजीराव पवार

पडळ हायस्कूल, पडळ
ता. पन्हाळा, जि. कोल्हापूर
मोबा. : ९३०७६८६०९६/९९९९४२९२००



श्री. मिलिंद भि. पांगिरकर

गारगोटी हायस्कूल व श्री समर्थ कनिष्ठ
महाविद्यालय गारगोटी
ता. भुदरगड, जि. कोल्हापूर
मोबा. : ९४२२४२५३७३/९४२२४४५३७३

व्हा. चेअरमन

श्री. रविंद्र यशवंत मीरे

चनिशेट्टी विद्यालय, निगवे खालसा
ता. करवीर, जि. कोल्हापूर
मोबाईल : ९४२३२७५३४५/८६५९९९६३९९

जॉईंट सेक्रेटरी

श्री. श्रीकांत ड. पाटील

ज्ञानराज माध्यमिक विद्यालय,
सावर्डे तर्फ असंडोली
ता. पन्हाळा, जि. कोल्हापूर.
मोबा. : ९४२९३८६२७३/८६६९०३२७६६

स्वजाननीस

श्री. सागर कुमार चुडाप्पा

खोतवाडी हायस्कूल, खोतवाडी
ता. हातकणंगले, जि. कोल्हापूर
मोबा. : ९८९०९४७४७५

लोकल ऑडिटर

श्री. संजय डी. पाटील

न्यू इंग्लिश स्कूल, पाडळी बुद्रुक
ता. करवीर, जि. कोल्हापूर
मोबा. : ८९७५९८८३८४

संदर्भ क्रमांक : ३३४५/२०२५

दि. दिनांक/२०२५

प्रति,
मा. प्राचार्यसाह,
पार्वतीदेवी कुंभार कॉलेज ऑफ नर्सिंग,
आझाद चौक, कोल्हापूर.

विषय :- नर्सिंग महाविद्यालयातील विद्यार्थ्यांनीना वसतिगृह देणेबाबत.

महोदय,

वरील विषयानुसार आपणास कळविण्यात येते की, वसतिगृहाच्या
व्यवस्थापनाने आपल्या महाविद्यालयातील ५० विद्यार्थ्यांनीना शैक्षणिक वर्ष
२०२४-२०२५ व २०२५-२०२६ साठी परवानगी दिली आहे.

विद्यार्थ्यांनीना वसतिगृहाचे नियम पाळावे लागतील.

कळावे.

आपला विश्वासू,

सेक्रेटरी
को. जि. मा. व. उ. मा. शा. मुख्या. संघ
"विद्याभवन" १३५ ई वॉर्ड, शिवाजी पार्क,
कोल्हापूर - ४१६ ००९

243

नमूना क्रमांक - ४

क्रमांक प. व. डी / बी पी / व. डी. ११५
दिनांक ५. १२. १९७८

श्री./श्रीमती श्रीमान् ए. आर. राजाभाऊ पुत्र राहुणार मंगळूर
जिल्हा शासकीय कार्यालय - सी. ड. नं. १४२४/७-२०८३

अ) जमिनीची क्षुप-विभागणी किंवा.
ब) नवीन घराचे बांधकाम किंवा
क) जुने घर पाहून नवीन घर बांधणे किंवा.
४) अस्तित्वात असलेल्या घराची वाढ व दुबस्ती करणे करिता महाराष्ट्र प्रादेशिक व नगररचना अधिनियम १९६६ च्या कलम ४४ अन्वये परवानाधारक आर्किटेक्ट / इंजिनियरकडून काढलेले सविस्तर नकाशे व योग्य अशा सर्व कागदपत्रासह दिनांक १९/१२/८५ रोजी परवानगी मिळणेबद्दल अर्ज केला जाणं-

ज्या अर्थी कोल्हापूर महानगरपालिकेने महाराष्ट्र शासिक व नगररचना अधिनियम १९६६ ज्या कलम ४५ खालील नियम ७ प्रमाणे दिनांक १०/०८/८० रोजी प्रारंभ प्रमाणपत्र दिले आणि ज्याअर्थी वर्जदाराने त्यास दिलेल्या परवानगीप्रमाणे जमिनीचा निलय केला आहे / नवीन घराचे बांधकाम केले आहे आणि वर्जदाराच्या आकटेन्ट / इंजिनियर यांनी प्रमाणित केले आहे तसेच वर्जदाराने परिपूर्ती प्रमाणपत्र मिळाले म्हणून ता. १०/०८/८० रोजी अर्ज केला आहे आणि ज्याअर्थी कोल्हापूर महानगरपालिकेने योग्य अशा बांधकामाकरवी जागेवर वरील विकासही / बांधकामाची जागेवर प्रत्यक्ष पाहणी केल्यानंतर सदर बांधकाम / विकास हे महानगरपालिकेने संजूर केलेल्या नकाशानुसार असल्याचे निदर्शनास आले आहे त्याअर्थी जायकृत कोल्हापूर महानगरपालिका तदर विकासाने / बांधकामाचे परिपूर्ती प्रमाणपत्र देत असून खालील बाबी नमूद करीत आहेत.

ज) मूलनि वसतिगृह
मंगलवार जे, कोल्हापुर

(13)

(15)

SECRETARY
COUNCIL OF EDUCATION, KOLHAPUR.

वर नमूद केलेल्या मुद्दाबाबत अर्जदार यांनी योग्य तो पुतंता एक महिन्याच्या कालावधीमध्ये अथवा सा. आयुक्तांच्या मान्यतेने अर्जदार यांनी लेखी अर्जांनी पुढे वाढविण्यांत येणाऱ्या कालावधीमध्ये न केल्यास कोल्हापूर महानगरपालिकेचे परिपूर्ती प्रमाणपत्र रद्द समजणेत येईल.

दिनांक १२/११/८८

मायकत

Principal

कोल्हापूर महानगरपालिका

TRUE COPY

K. J. Somaiya College of Nursing
 Azad Chowk, Kolhapur - 416002

Office Superintendent

Principal

Shri. Sahaayak Sanchalak Nagar Rachana Kolihaapur.
Nursing Kolihaapur, Kolihaapur.

कोल्हापूर महानगरपालिका

नमुना क्रमांक - ४

परिपूर्ती-प्रमाणपत्र

क्रमांक प. व. डी / बी पी / का.प्र. १५
दिनांक ५/१२/१९८८

श्री/श्रीमती श्री. रमेश चंद्र शिंदे राहाणार म. र. नं. १२४
ज्या वर्षी तुम्ही बांध का.प्र. १५ सि. नं. १२४ याती :-
सि. नं. १२४ / दि. नं. १२४/१२-१९८८

कोल्हापूर या ठिकाणी खालील प्रमाणे विकास करणेकरिता :-

- अ) जमिनीची वृत्त-विभागणी किंवा
- ब) नवीन घराचे बांधकाम किंवा
- क) जुने घर पाडून नवीन घर बांधणे किंवा
- द) अस्तित्वात असलेले घराची वाढ व दुप्पटी करणे करिता महाराष्ट्र प्रादेशिक व नगररचना अधिनियम १९६६ च्या कलम ४४ अन्वये परवानाधारक आर्किटेक्ट / इंजिनियरकडून काढलेले सविस्तर नकाशे व योग्य अशा सर्व कागदपत्रासह दिनांक ५/१२/८८ रोजी परवानगी मिळणेबद्दल अर्ज केला आणि-

ज्या वर्षी कोल्हापूर महानगरपालिकेने महाराष्ट्र प्रादेशिक व नगररचना अधिनियम १९६६ च्या कलम ४५ खालील नियम ७ प्रमाणे दिनांक ५/१२/८८ रोजी प्रारंभ प्रमाणपत्र दिले आणि ज्यावर्षी अर्जदाराने त्यास दिलेल्या परवानगीप्रमाणे जमिनीच्या विभागणी केला आहे / नवीन घराचे बांधकाम केले आहे आणि अर्जदाराच्या आर्किटेक्ट / इंजिनियर यांनी प्रमाणित केले आहे तसेच अर्जदाराने परिपूर्ती प्रमाणपत्र मिळाले म्हणून ता. ५/१२/८८ रोजी अर्ज केला आहे आणि ज्यावर्षी कोल्हापूर महानगरपालिकेने योग्य अशा अधिकाऱ्याकडून जागेवर बरोल विकाससुद्धी / बांधकामाची जागेवर प्रत्यक्ष पाहणी केल्यानंतर सदर बांधकाम / विकास हे महानगरपालिकेने मंजूर केलेल्या नकाशानुसार असल्याचे निदर्शनास आले आहे त्यावर्षी वायुक्त कोल्हापूर महानगरपालिका तदर निकासाचे / बांधकामाचे परिपूर्ती प्रमाणपत्र देत असून खालील बाबी नमूद करित आहेत.

- अ) मूलीचे वसतिगृह
- ब) मंगळवार पेठ, कोल्हापूर

क)

SECRETARY
COUNCIL OF EDUCATION, KOLHAPUR.

वर नमूद केलेल्या मुद्याबाबत अर्जदार यांनी योग्य तो पुतंता एक महिन्याच्या कालावधीमध्ये अथवा सा. वायुक्तांच्या मान्यतेने अर्जदार यांनी लेखी अर्जाने पुढे वाढविण्यांत येणाऱ्या कालावधीमध्ये न केल्यास कोल्हापूर महानगरपालिकेने परिपूर्ती प्रमाणपत्र रद्द समजणेत येईल.

दिनांक ५/१२/१९८८

आयुक्त

कोल्हापूर महानगरपालिका

Principal

TRUE COPY

Azad Chowk, Kolhapur - 416002

Office Superintendent

Principal

Dr. Kumbhar College of Nursing
Chowk, Kolhapur - 416002

श्री. सहाय्यक संचालक नगर रचना कोल्हापूर.
महानगरपालिका, कोल्हापूर.

2-9-1850

SECRETARY
BOUNCE OF EDUCATION, KOLHATA

SECRETARY, NURSING COLLEGE, KOLHAPUR


SHEET NO - 01
GROUND FLOOR PLAN

DOOR & WINDOW SCHEDULE

NAME	DESCRIPTION	SIZE	SILL	UNIT
V1	DOOR	900 X 700	400	210
V2	DOOR	700 X 700	400	210
V3	DOOR	2400 X 1200	900	210
V4	DOOR	1800 X 1200	900	210
V5	DOOR	1200 X 1200	900	210
V6	DOOR	1300 X 1200	900	210
V7	DOOR	1600 X 1200	900	210
V8	DOOR	3500 X 1200	900	210
V9	DOOR	1800 X 700	1400	210
D1	DOOR	750 X 2100	-	210
D2	DOOR	900 X 2100	-	210
D3	DOOR	1200 X 2100	-	210

NOTES:

ALL DIMENSIONS SHOULD BE CHECKED ON SITE BEFORE COMMENCING THE WORK.
WALLS WHICH ARE NOT ON BEAMS TO BE GET CONFIRMED FROM STRUCTURAL ENGINEER BEFORE EXECUTION.
EXECUTION OF WORK, QUALITY SAFETY WILL BE THE RESPONSIBILITY OF CONTRACTOR AND ENGINEERS ON SITE.
ALL STRUCTURAL MEMBERS, FOUNDATIONS ARE TO BE DESIGNED & CHECKED BY STRUCTURAL CONSULTANT.
FOR SIZES OF COLUMN, FOOTING AND OTHER STRUCTURAL MEMBERS FOLLOW STRUCTURAL CONSULTANT DRAWING.
THICKNESS OF THE WALL IS TO BE FOLLOWED AS PER STRUCTURAL DRAWING.

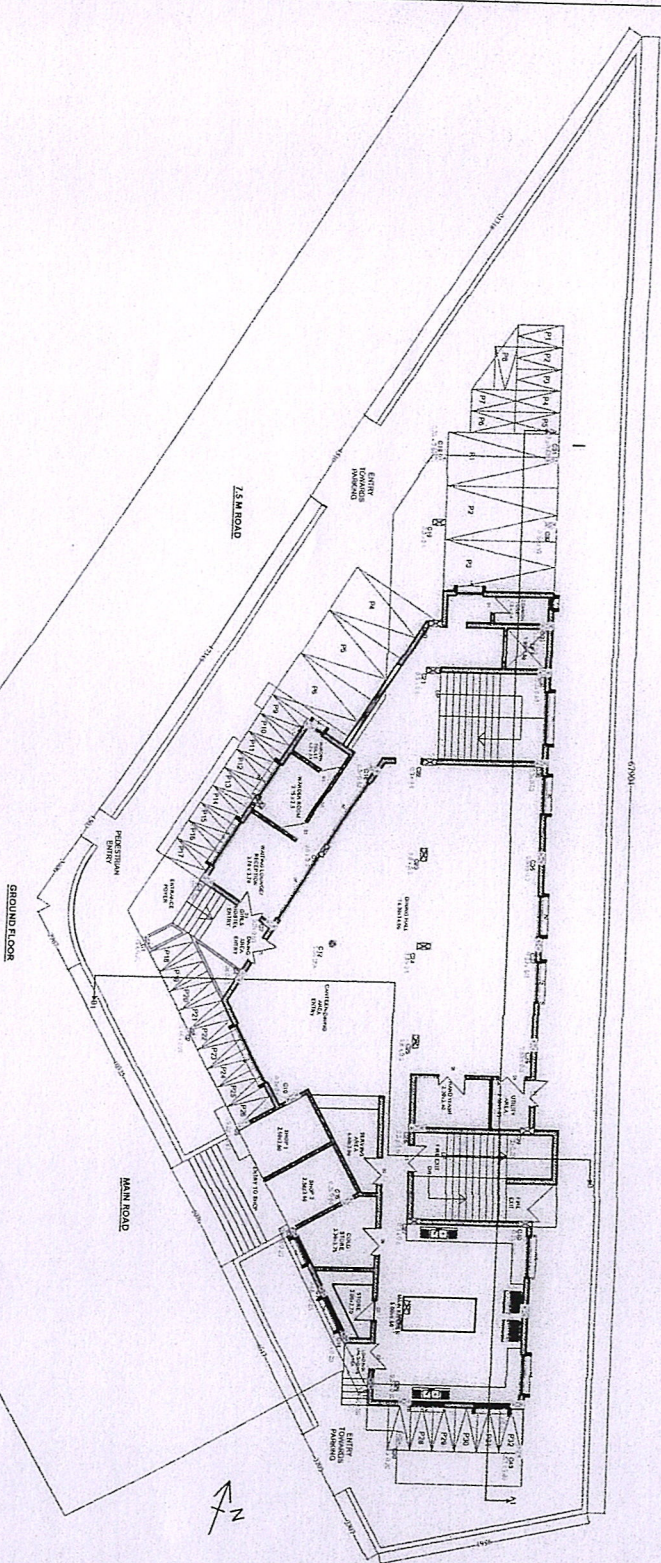

Principal

Parvati Devi Kumbhar College of Nursing
Azad Chowk, Kolhapur - 416002



DRAWN BY:

SIDDHARTH POL

CHECKED

AR. ANUJ M. MITHARI

CLIENT NAME: PRESIDENT COUNCIL OF EDUCATION

PROJECT: PROPOSED NURSING HOSTEL AT BELGAUM
KOLHAPUR.

DATE

11 NOV 2023

SCALE

N.T.S.



N

FIRST FLOOR PLAN

NAME	DESCRIPTION	SIZE	SILL	UNIT
V1	Lowers	600 X 700	1400	
W1	Aluminium framing			2.06
V2	Aliding window	2400 X 1200	900	2.100
W2	Aluminium framing	1800 X 1200	900	2.600
W3	Aliding window	1500 X 1200	900	2.900
W4	Aluminium framing	2000 X 1200	900	2.100
W5	Aliding window	1800 X 1200	900	2.100
W6	Aluminium framing	1600 X 1200	900	2.100
D1	F.R.G Door	750 X 2100	-	21.00
D2	Physical door	900 X 2100	-	21.00
D3	Physical door	1200 X 2100	-	21.00

NOTES:

ALL DIMENSIONS SHOULD BE CHECKED ON SITE BEFORE COMMENCING THE WORK.


WALLS WHICH ARE NOT ON BEAMS TO BE GET
CONFIRMED FROM STRUCTURAL ENGINEER
BEFORE EXECUTION.

EXECUTION OF WORK, QUALITY, SAFETY WILL
BE THE RESPONSIBILITY OF CONTRACTOR AND
ENGINEERS ON SITE.

ALL STRUCTURAL MEMBERS, FOUNDATIONS
ARE TO BE DESIGNED & CHECKED BY
STRUCTURAL CONSULTANT.

FOR SIZES OF COLUMN, FOOTING AND OTHER
STRUCTURAL MEMBERS FOLLOW STRUCTURAL
CONSULTANT DRAWING

THICKNESS OF THE WALL IS TO BE FOLLOWED AS PER STRUCTURAL DRAWING.

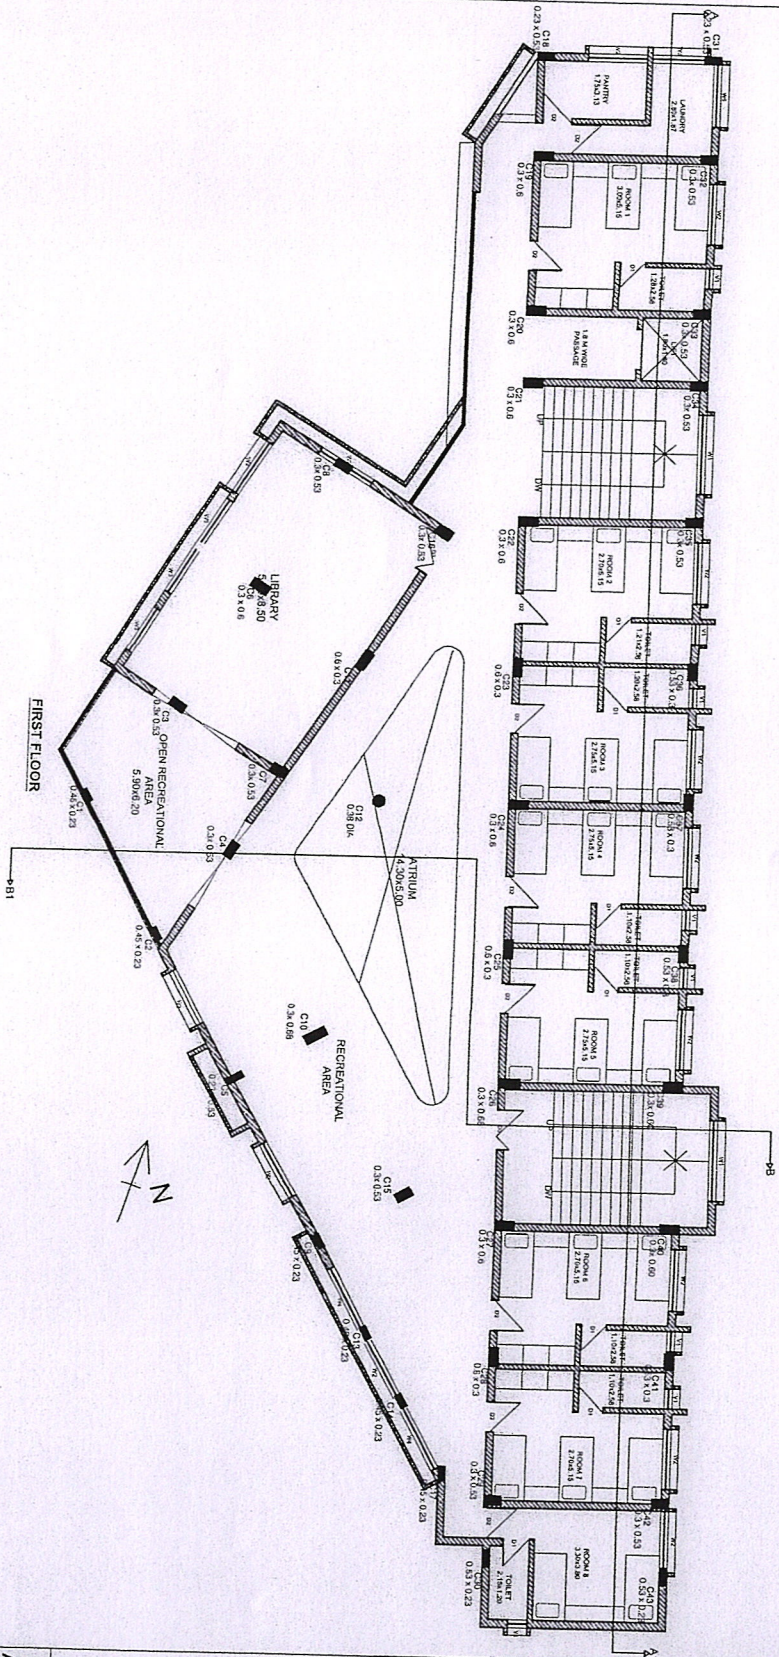

DATE _____

11 NOV 2023

SCALE

KOLHAPUR :
NONSING HOSEL AT BELBAUG.

N.T.S.

Z

DRAWN BY :

SIDDHARTH POL

CHECKED

AR. ANUJ M MI


AR. ANUJ MITHARI
& ASSOCIATES

THICKNESS OF THE WALL IS TO
AS PER STRUCTURAL DRAWING

SHEET NO - 03
SECOND FLOOR PLAN

DOOR & WINDOW SCHEDULE

NAME	DESCRIPTION	SIZE	SILL	UNITE
V1	Louvers	600 X 700	1400	210C
W1	Aluminium Framing	1900 X 1200	900	210C
W2	Aluminium Framing	1500 X 1200	900	210C
W3	Aluminium Framing	1500 X 1200	900	210C
W4	Aluminium Framing	1500 X 1200	900	210C
D1	F.R.P. Door	750 X 2100	900	210C
D2	Pywood Door	900 X 2100	-	2150
D3	Pywood Door	1200 X 2100	-	2150

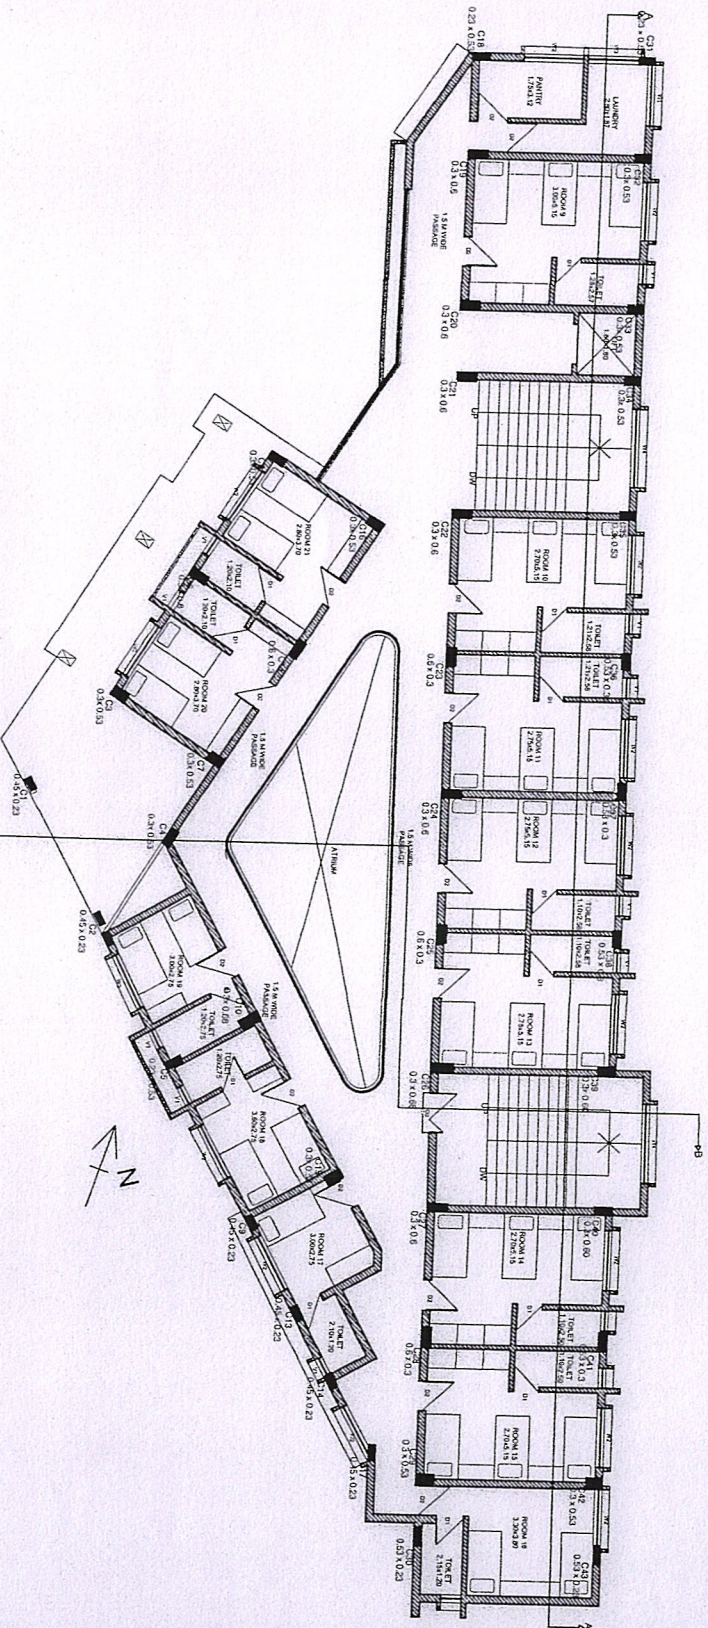

SECRETARY
COUNCIL OF EDUCATION, KOLHAPUR

NOTES :

- ALL DIMENSIONS SHOULD BE CHECKED ON SITE BEFORE COMMENCING THE WORK.
- WALLS WHICH ARE NOT ON BEAMS TO BE GET CONFIRMED FROM STRUCTURAL ENGINEER BEFORE EXECUTION.
- EXECUTION OF WORK, QUALITY, SAFETY WILL BE THE RESPONSIBILITY OF CONTRACTOR AND ENGINEERS ON SITE.
- ALL STRUCTURAL MEMBERS, FOUNDATIONS ARE TO BE DESIGNED & CHECKED BY STRUCTURAL CONSULTANT.
- FOR SIZES OF COLUMN, FOOTING AND OTHER STRUCTURAL MEMBERS FOLLOW STRUCTURAL CONSULTANT DRAWING.
- THICKNESS OF THE WALL IS TO BE FOLLOWED AS PER STRUCTURAL DRAWING.

CLIENT NAME : PRESIDENT COUNCIL OF EDUCATION

PROJECT : PROPOSED NURSING HOSTEL AT BELGAUG, KOLHAPUR.

DATE
11 NOV 2023
SCALE
N.T.S.

DRAWN BY :
SIDDHARTH POL
CHECKED :
AR. ANUJ M. MITTHARI

Principal
Pardipati Kumbhar College of Nursing
Aard Chavak, Kolhapur - 423002




AR. ANU MITTHARI
EXSOCIATES

SHEET NO - 04

TERRACE FLOOR PLAN

DOOR & WINDOW SCHEDULE

NAME	DISCRPTION	SIZE	SILL	L.F.T.E.
W1	Aluminium Framing	2400 X 1200	900	2.00
D1	Wooden window	900 X 2100	-	2.00
D2	Plywood Door	1200 X 2100	-	2.00

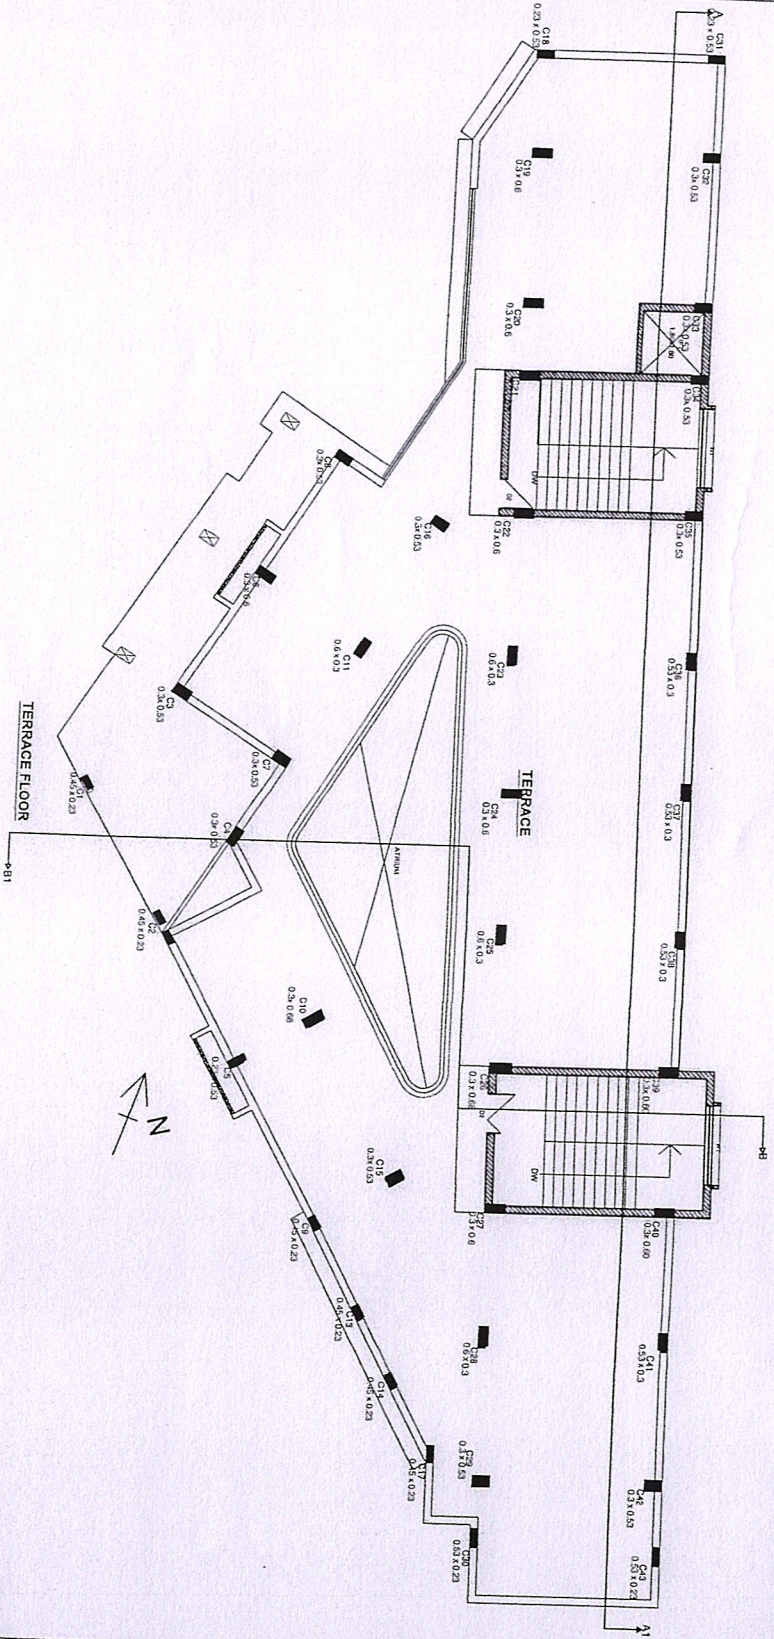

NOTES :

- ALL DIMENSIONS SHOULD BE CHECKED ON SITE BEFORE COMMENCING THE WORK.
- WALLS WHICH ARE NOT ON BEAMS TO BE GET CONFIRMED FROM STRUCTURAL ENGINEER BEFORE EXECUTION.
- EXECUTION OF WORK, QUALITY, SAFETY WILL BE THE RESPONSIBILITY OF CONTRACTOR AND ENGINEERS ON SITE.
- ALL STRUCTURAL MEMBERS, FOUNDATIONS ARE TO BE DESIGNED & CHECKED BY STRUCTURAL CONSULTANT.
- FOR SIZES OF COLUMN, FOOTING AND OTHER STRUCTURAL MEMBERS FOLLOW STRUCTURAL CONSULTANT DRAWING.
- THICKNESS OF THE WALL IS TO BE FOLLOWED AS PER STRUCTURAL DRAWING.

SECRETARY
COUNCIL OF EDUCATION, KOLHAPUR

Principal

Parvati Devi Kamthar College of Nursing
42nd Cross, Kolhapur - 416002

CLIENT NAME : PRESIDENT COUNCIL OF EDUCATION

PROJECT : PROPOSED NURSING HOSTEL AT BELBAUG,
KOLHAPUR.

DATE

11 NOV 2023

SCALE

N.T.S.


DRAWN BY :
SIDDHARTH POL

CHECKED BY :
AR. ANUJ M. MITHARI



AR. ANUJ MITHARI
ASSOCIATES
CONTACT NO.

SHEET NO - 15
ELEVATION 1

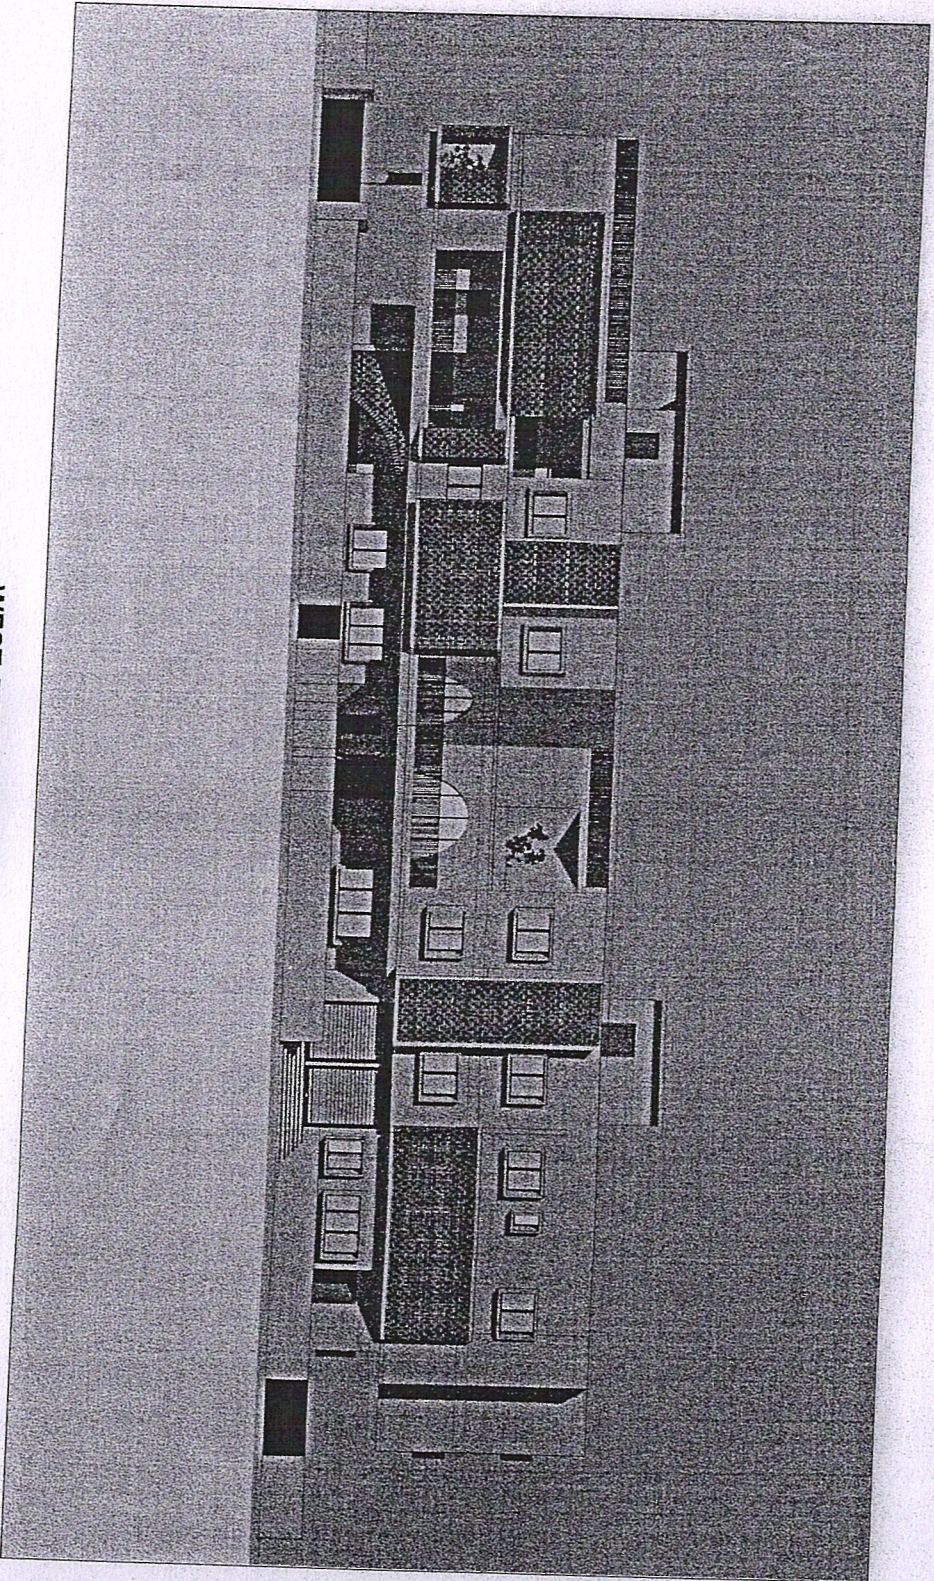

WEST SIDE ELEVATION

SECRETARY
COUNCIL OF EDUCATION, KOLHAPUR

NOTES :

ALL DIMENSIONS SHOULD BE CHECKED ON SITE BEFORE COMMENCING THE WORK.

WALLS WHICH ARE NOT ON BEAMS TO BE GET CONFIRMED FROM STRUCTURAL ENGINEER BEFORE EXECUTION.

EXECUTION OF WORK QUALITY, SAFETY WILL BE THE RESPONSIBILITY OF CONTRACTOR AND ENGINEERS ON SITE.

ALL STRUCTURAL MEMBERS, FOUNDATIONS ARE TO BE DESIGNED & CHECKED BY STRUCTURAL CONSULTANT.

FOR SIZES OF COLUMN FOOTING AND OTHER STRUCTURAL MEMBERS FOLLOW STRUCTURAL CONSULTANT DRAWING.

THICKNESS OF THE WALL IS TO BE FOLLOWED AS PER STRUCTURAL DRAWING.

CLIENT NAME : PRESIDENT COUNCIL OF EDUCATION


PROJECT : PROPOSED NURSING HOSTEL AT BELBAUG
KOLHAPUR.

DATE

11 NOV 2023

SCALE

N.T.S.

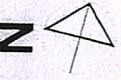

Principal

Parvati Devi Kumbhar College of Nursing
Azad Chowk, Kolhapur - 416002

DRAWN BY :

SIDDHARTH POL

CHECKED BY

AR. ANUJ M. MITTHARI



AR. ANUJ MITTHARI
ASSOCIATES